


| NORTH POINT | | | This drawing is a "COPYRIGHT" contents of this drawing or part thereof may not be used or reproduced without the permission of the Architect | | |
|---------------|---------|------------------------|--|--|--|
| | | | | | |
| NO. OF PRINTS | DATE | ISSUED TO | REMARKS | | |
| | | | | | |
| | | | | | |
| | | | | | |
| | | | | | |
| REVISION | DATE | DESCRIPTION | BY | | |
| RT | 12-4-12 | OFFICE DIVISION CHANGE | S.NIWAS | | |
| | | | | | |
| | | | | | |
| | | | | | |
| | | | | | |
| | | | | | |

LEGENDS

EXISTING PLUMBING LINES

| AREA SCHEDULE | |
|----------------------|---------------|
| OFFICE LEASABLE AREA | |
| OFFICE NO. | AREA IN SQFT. |
| OFFICE - 1 | 958.16 |
| OFFICE - 2 | 1184.96 |
| OFFICE - 2A | 736.05 |
| OFFICE - 3 | 889.63 |
| OFFICE - 3A | 618.45 |
| OFFICE - 4 | 593.53 |
| OFFICE - 4A | 1074.08 |
| OFFICE - 5 | 662.15 |
| OFFICE - 5A | 1011.28 |
| OFFICE - 6 | 870.96 |
| OFFICE - 7 | 496.43 |
| OFFICE - 8 | 1633.76 |
| OFFICE - 9 | 518.10 |
| OFFICE - 10 | 969.10 |
| OFFICE - 11 | 937.88 |
| OFFICE - 12 | 937.88 |
| OFFICE - 13 | 833.3 |
| OFFICE - 14 | 603.48 |
| OFFICE - 15 | 630.58 |
| OFFICE - 16 | 662.51 |
| OFFICE - 17 | 662.51 |
| OFFICE - 18 | 666.45 |
| OFFICE - 19 | 628.41 |
| TOTAL | 18627.29 |

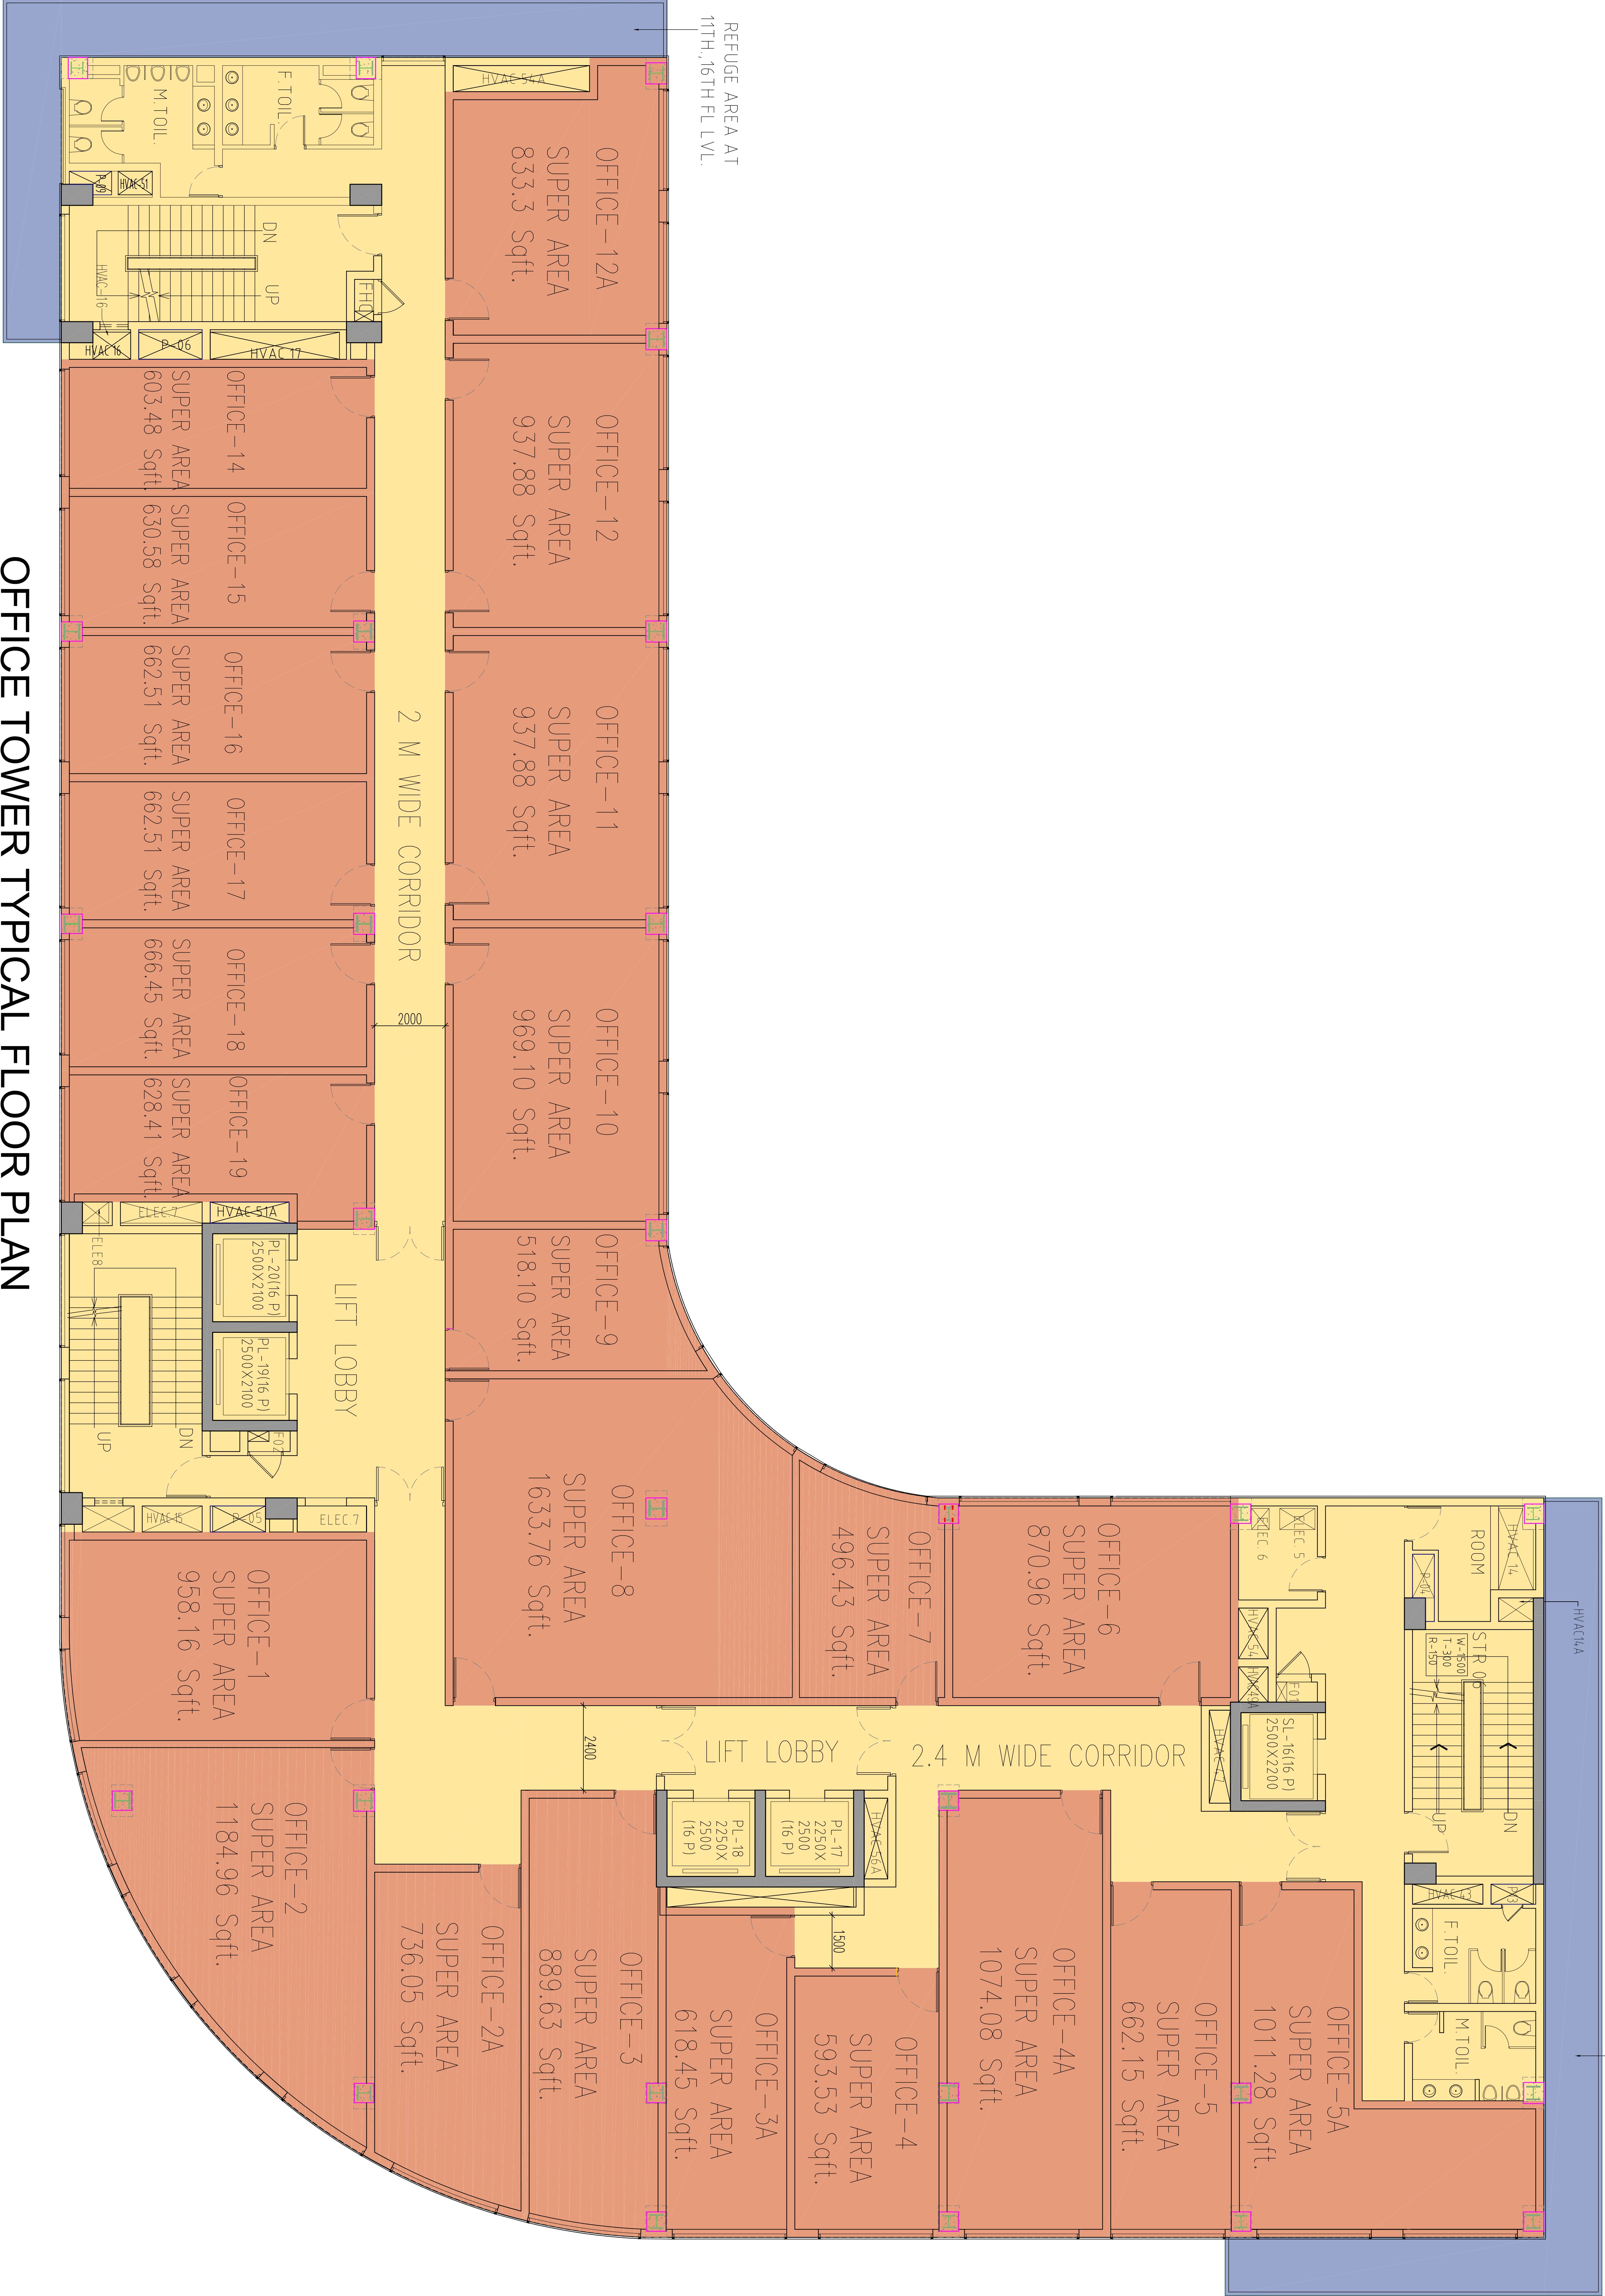

OFFICE TOWER TYPICAL FLOOR PLAN
6TH TO 11TH AND 15TH TO 17TH

| | | | |
|---|--------------|---|--|
| CLIENT | | LOGIX GROUP | |
| PROJECT | | LOGIX CITY CENTER, PLOT NO. - BW-58, SECTOR - 32, NOIDA | |
| DATE | DEALT BY | APPROVED BY | |
| 16-05-11 | SURESH NIWAS | DIKSHU C. KUKREJA | |
| SCALE | CHECKED BY | | |
| 1:200 | HARISH MEHTA | | |
| DRAWING TITLE | | | |
| OFFICE TOWER TYPICAL FLOOR PLAN 6TH TO 11TH AND 15TH TO 17TH | | | |
| MARKETING | | | |
| ARCHITECTS: | | | |
| C.P. KUKREJA ASSOCIATES | | | |
| ASHIRWAD BUILDING D-1, GREEN PARK, NEW DELHI - 110016 PHONE :-26863532/FAX :- 11-26865770. E Mail:- cpk@cpxkukreja.com | | | |
| C/O FILE NAME | | REVISION | |
| A-TYP_1 | | R1 | |
| DRAWING NO. | | | |
| 10003 / LCC / WORK / OFF / A-TYP_1 | | | |