


8'0" WIDE CORRIDOR

8'0"

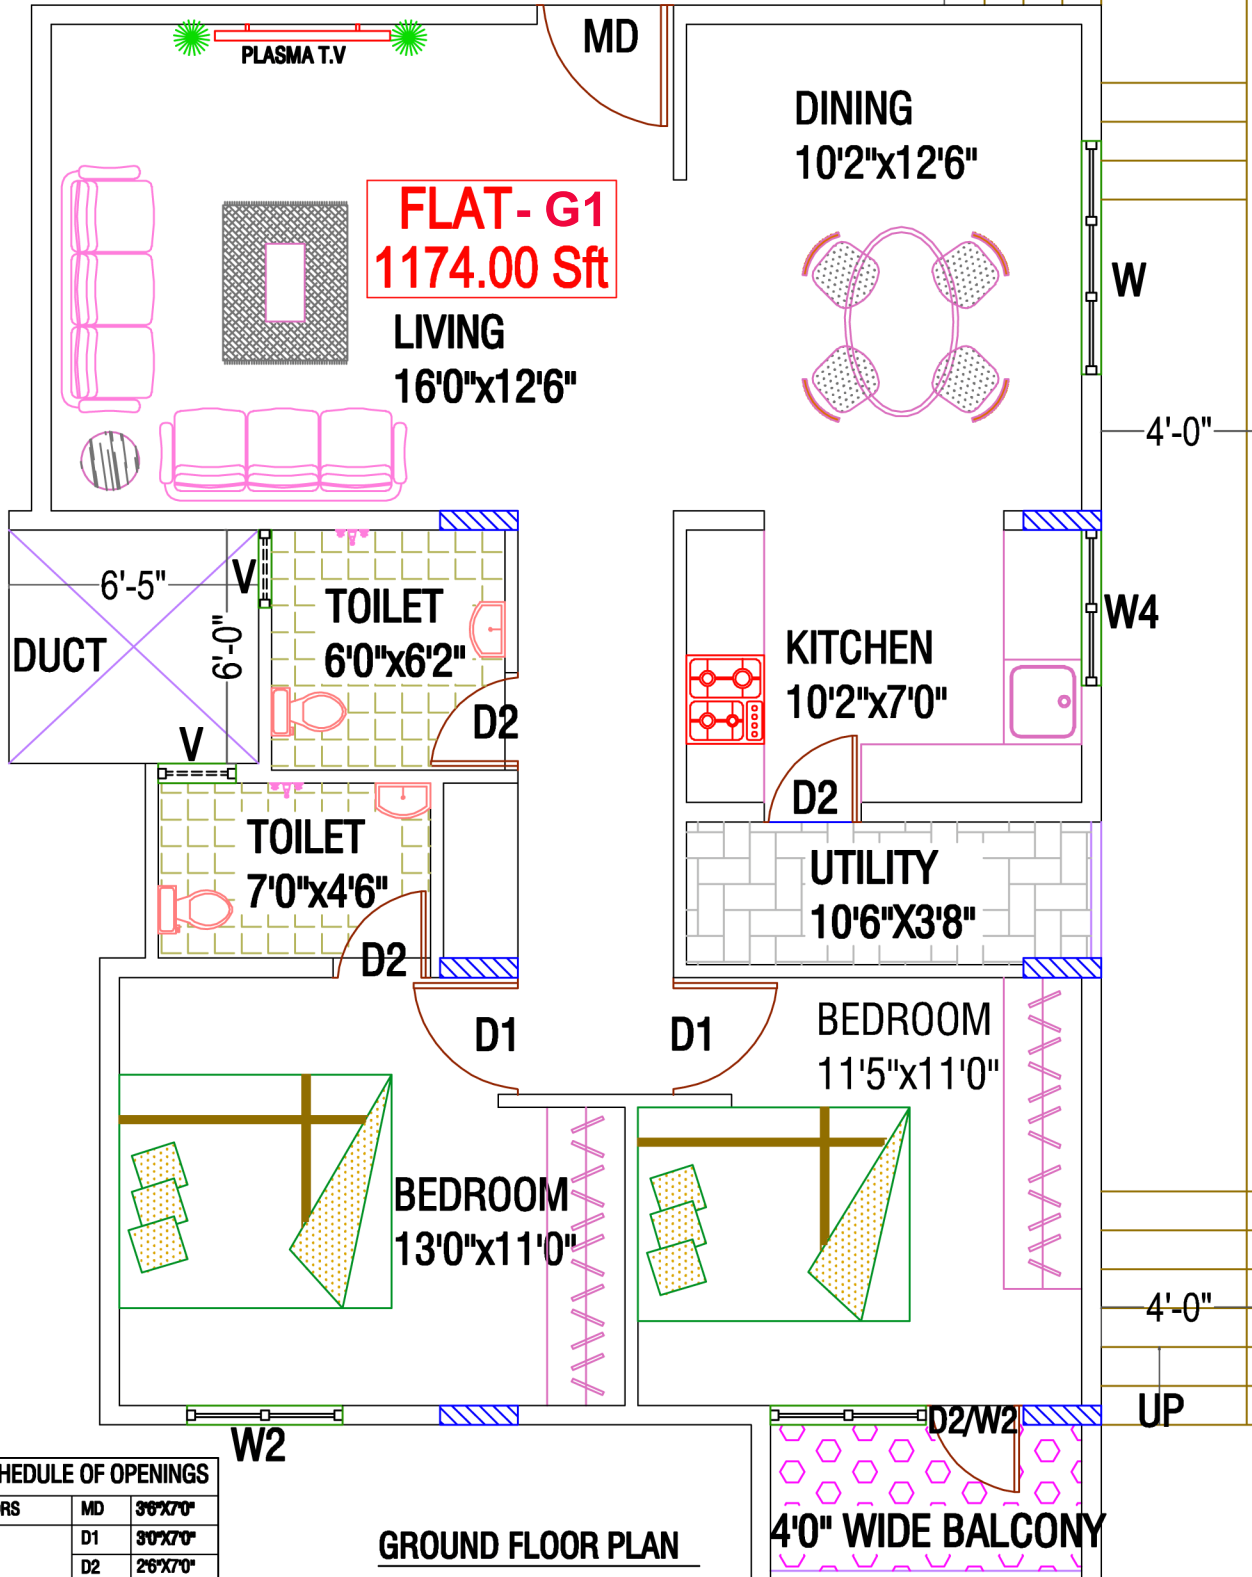

GROUND FLOOR PLAN

SCHEDULE OF OPENINGS

DOORS	MD	3'6"X7'0"
	D1	3'0"X7'0"
	D2	2'6"X7'0"
DOOR/WINDOW	D2/W2	2'6"X7'0"/4'0"X4'0"
WINDOWS	W	8'0"X5'6"
	W2	4'0"X4'0"
	W4	4'0"X3'0"
VENTILATORS	V	2'0"X2'0"

PROJECT
 PROPOSED RESIDENTIAL APARTMENT
 BUILDING AT SITE NO. 118/1362 -J,
 B.T.M 4TH STAGE,
 2ND BLOCK, BANGALORE.

BUILDER
 SRIVARI INFRASTRUCTURES &
 PROJECTS COY.
TITLE
 ARCHITECTURAL DRAWING.

DEALT BY : KANTHA
DATE : 15-10-2010
SCALE : N.T.S

PAPANNA ASSOCIATES
 ARCHITECTS AND ENGINEERS
 NO. 142/1, FIRST FLOOR
 SHIVA COMPLEX, 6TH MAIN ROAD,
 CHAMARAJPET, BANGALORE.
 PH NO - 080-28607612.
 MOBILE NO - 9846988829
 Email: papanna.associates@rediffmail.com



CKD BY :