

TOWNSHIPS

GROUP HOUSING

MALLS

HOTELS



Mahagun Real Estate Pvt. Ltd.


Zonal Office: A-19, Sector - 63, Noida, UP - 201031

Tel.: +91 120 2427021/22/23/24, Fax: +91 120 2427941/42

Mob.: 09350638255/09350638257/09350638261

Booking Office/Site Office: Plot No. GH02, Sector-78, Noida
email: info@mahagunindia.com Web: www.mahagunindia.com

*All specifications, design, layout, conditions are only indicative & some of these can be changed at the discretion of the builder, these are purely conceptual & constitute no legal offerings. * 1 sq. mtr. = 10.764 sq. ft.

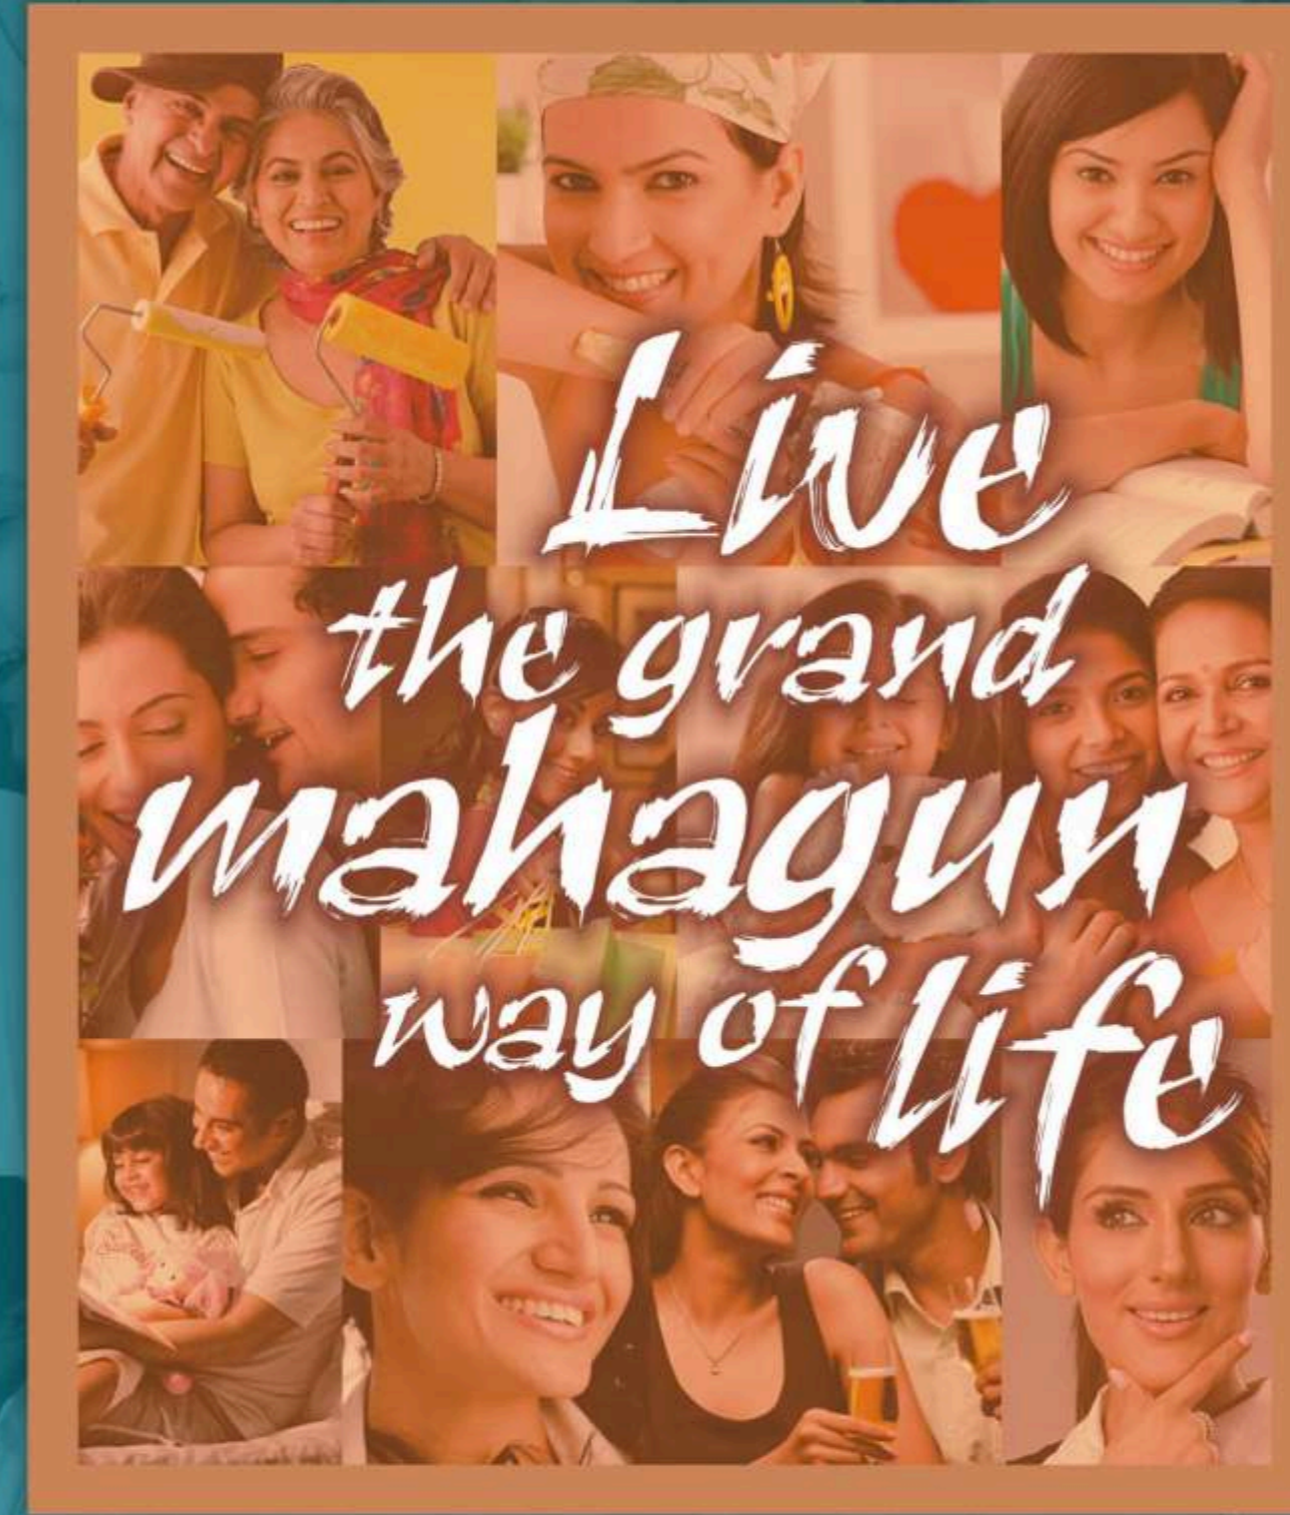


Luxurious
Independent Floors at

 MAHAGUN
Moderne
Sector 78, Noida

MAHAGUN
Moderne
Sector 78, Noida



DREAM HOMES

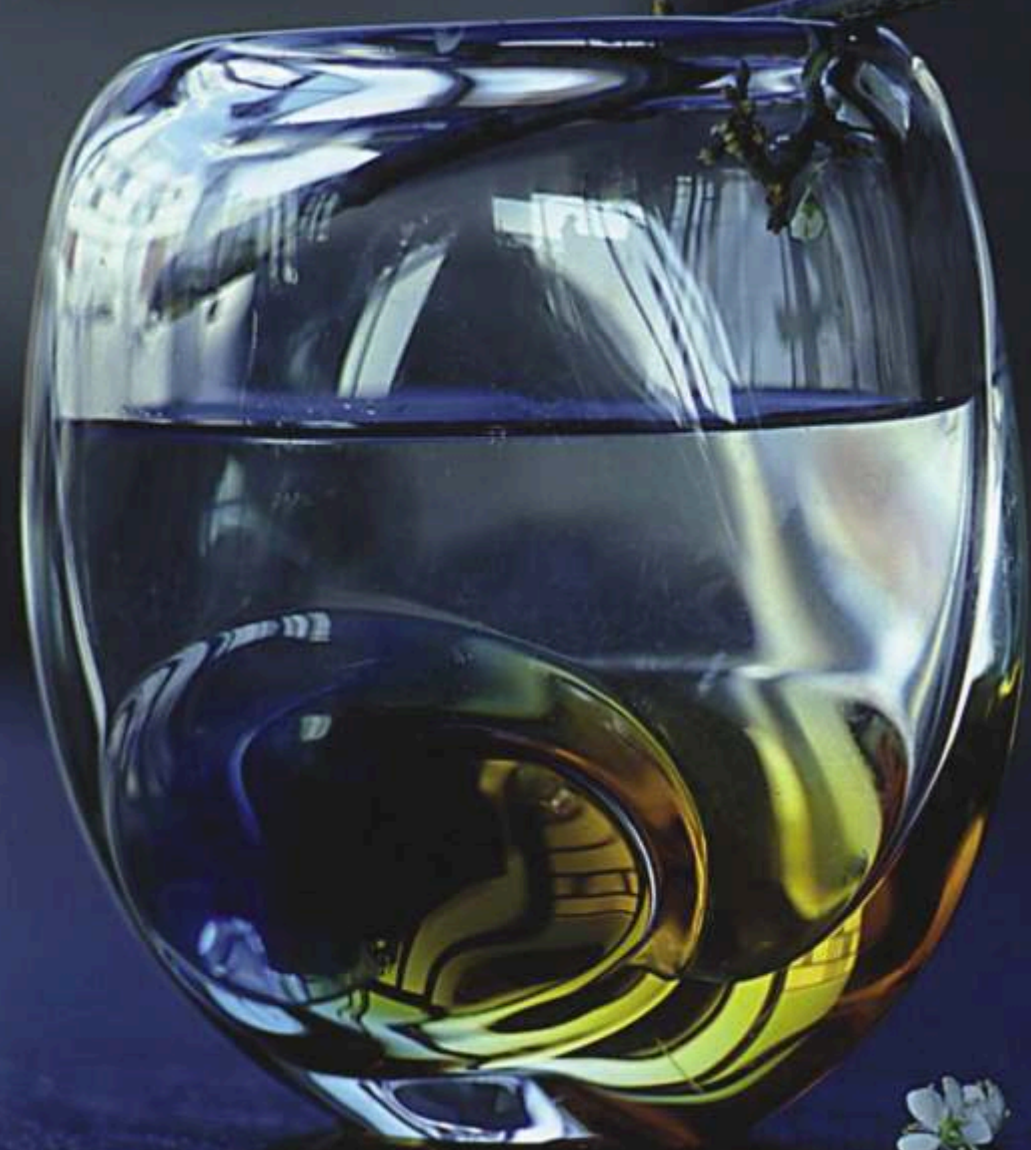

Dream Homes that begin with an 'M'

Your home is something that you wait for years... something that you cherish for a lifetime... something that reflects you... and something that you can never compromise on!


Which is why, this dream house of yours, which more often than not is a once in a lifetime investment, should be chosen with ultimate care and caution. It should ideally be from a highly reputed source that not only guarantees you unmatched value and lifelong peace of mind, but fulfills all your aspirations and matches up to all expectations vis-à-vis location, quality, features, amenities & facilities.

With a series of path-breaking benchmark projects like the Mahagun Maestro, Mahagun Morpheus, Mahagun Maple and Mahagun Manor, 'Mahagun' has been winning numerous accolades and constantly delivering unmatched value and substance to thousands of families.

Furthering its lineage of innovative excellence, timely deliveries & 100% transparency in all dealings, Mahagun now brings to you yet another glorious opportunity to lead a dream lifestyle. A lifestyle backed by the highest standards of construction, design ethics, product quality, luxuries, amenities and facilities.

So if you ever had that 'Dream House' in your mind, prepare to get mesmerized and start turning the leaves!

- Over 4000 Happy Families
- Perfect Record of Timely Deliveries
- Over 2.5 million Sq. Ft. Delivered & 3.5 million Sq. Ft. under deliverance
- Satisfaction Guaranteed through 100% Transparency

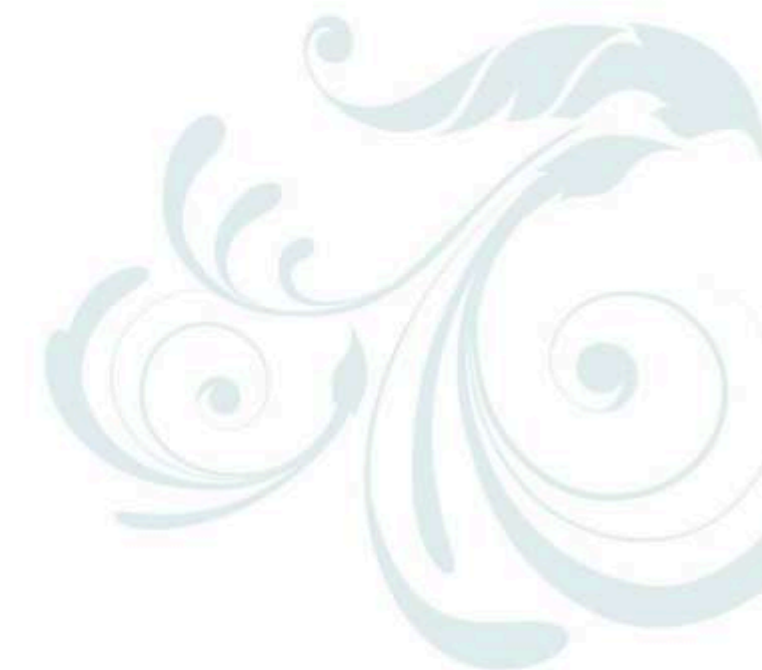

UNMATCHED LOCATIONS ■ BEST OF AMENITIES ■ PLANNED INFRASTRUCTURE ■ INTERNATIONALLY RENOWNED ARCHITECTS ■ AFFORDABLE PRICING

PRESENTING
LUXURIOUS
INDEPENDENT
FLOORS
AT MAHAGUN
MODERNE,
SECTOR 78,
NOIDA



Get set to lead life in your own island of privacy surrounded by the grandest of amenities & facilities, spread across 25 acres, right in the heart of Noida!

Lifestyle finds yet another destination in Mahagun Moderne at the posh location of Sector 78, Noida. These homes mirror the taste of affluent class and cater to all the needs of modern living in a seamless manner. With premium specifications, quality construction (synonymous with Mahagun) and prime location in Noida, Mahagun Moderne is destined to be one of the most sought after living options.

- Designed by internationally renowned architect Hafeez Contractor in association with Gian. P. Mathur & Associates
- Land allotted by Noida Authority
- Located in the heart of Noida in Sector 78, within a fully inhabited locality, near Sector 50
- 7 Km from Sector-18 Market
- Proposed Metro Stations and SEZs in immediate neighbourhood
- Luxurious Club House with Swimming Pool, Gymnasium, Steam & Sauna Bath, Billiards & Badminton, Business Centres, Party Hall for get-togethers & Aerobics/Yoga and Children's Play Room
- Unmatched location advantages with all utility points, top end schools like DPS, banks and shopping malls like Shopprix, Great India Place in close vicinity
- Reputed Healthcare & Educational Institutions in near vicinity
- Creche / Day Care arrangements / Play Schools
- In house Music, Dance Academy for kids
- Leander Paes Tennis Academy promoted by Leander Sports Pvt. Ltd.*
- 6 acres of largest Central Park within the premises
- Beautifully Landscaped Park
- Approx. 80% of the plot area open to have free flow of light and air to every corner of all apartments
- First time in Noida, RCC framed structure, designed for Seismic Zone - V, as per IS code, for earthquake resistance in structures (Noida falls in Zone IV)
- Vastu & Eco-friendly layout of the project
- High Ceilings, Ultra rich finishes
- 100% power back-up
- 24X7 Security with CCTV
- Ample Parking Space
- Provisions for Rain Water Harvesting
- Installation of Fire Fighting system as per norms
- In-house maintenance services for all common facilities (on sharing basis)
- Assured timely possession with penalty clause
- FIRM PRICES, NO ESCALATION for units sold

* Conditions apply.



Here life begins
with an 'M'

MAHAGUN
Moderne
Sector 78, Noida



LIVING/DINING/PASSAGE & LOBBY WITHIN APARTMENT

Floors	Imported Marble
Walls	One Concept Wall, Acrylic Emulsion Paint on POP punning
Ceiling	11 fts High Ceiling, Acrylic Emulsion Paint with limited false ceiling

BEDROOMS

Floor	Laminated wooden flooring
Walls	One Concept Wall in Master Bedroom Acrylic Emulsion Paint on POP punning
Ceiling	Acrylic Emulsion Paint with limited POP ceiling

KITCHEN

Walls	Tiles up to 2'-0" above counter and Acrylic Emulsion Paint in the balance area
Floor	Anti-skid Tiles
Ceiling	Acrylic Emulsion Paint
Counter	Granite
Fittings/Fixtures	CP Fittings, Double Bowl SS Sink
Kitchen Appliances	Modular Kitchen with Chimney & Hob

BALCONY

Floor	Stone /Anti-skid Ceramic Tiles
Ceiling	Exterior Paint

TOILETS

Walls	Combination of Tiles & Acrylic Emulsion Paint, mirror, stone/tiles for master bath
Floors	Anti-Skid Tiles
Ceiling	Bison Board False Ceiling and Acrylic Emulsion Paint
Counters	Marble/Granite
Fixture/Accessories	Glass shower-partition in toilets. Towel Rail/Rack, Soap Dish

Sanitaryware/CP Fittings	Single Lever CP Fittings in Master Toilet & quarter turn in others, Wash Basin, English WC & Health Faucet
Plumbing	CPVC/PPR for water supply inside the Toilet and Kitchen and UPVC pipes for stacks

UTILITY / S. ROOM

Floor	Terrazzo/Ceramic Tiles
Walls & Ceiling	Oil Bound Distemper
Toilets	Ceramic Tile Flooring and Cladding, conventional CP Fittings and Chinaware

DOORS

Internal Doors	8' high Polished Hard Wood frame with Laminated flush doors
Entrance Door	8'- high Polished Hard Wood frame with Designer Panel door
External Doors/Windows/Ventilators	Energy efficient glazings and windows of UPVC in all rooms. Powder coated aluminum doors/windows/ventilators in kitchen/toilets/ store/utility room

ELECTRICALS

Modular Switches, Copper Wiring with MCB's & Light Fittings without Fan

POWER BACK-UP

100% DG Power back-up for all the Apartments and Common Areas

SECURITY SYSTEM

Secured Gated Community with Intercom, CCTV at Entrance Lobby at Ground Floor

LIFT LOBBY

Lifts	Passenger Elevators
Lift Lobby Floor	Combination of one or more of Marble/Granite
Lift Lobby Walls	Combination of Marble/Granite and Textured Paint

STAIRCASES

Floor	Marble Stone/Granite
Walls	Dry Distemper

Disclaimer: Colour & Design of tiles can be changed without prior notice. All products such as Marble/Granite/Wood /Tiles have inherent characteristics of slight variation in texture color and grain variations and cracks and behavior. Specifications are indicative and are subject to change as decided by the Company/Architect or Competent Authority. Marginal variations may be necessary during construction. The extent/number/variety of the equipments/ appliances and their make/brand thereof are tentative and liable to change at the sole discretion of the Company. Applicant/Allottee shall not have any right to raise objections in this regard.

HIG - I
(GROUND FLOOR)

HIG-1
GROUND FLOOR PLAN

3 BEDROOMS
3 TOILETS
UTILITY ROOM WITH TOILET
LIVING ROOM
DINING / LOUNGE
KITCHEN WITH BALCONY
BASEMENT HALL

BUILT-UP AREA = 1655 SQ.FT. (APPROX.)
SUPER AREA = 2070 SQ.FT. (APPROX.)
GREEN AREA = 290 SQ.FT. (APPROX.)
BASEMENT BELOW AREA = 937 SQ.FT. (APPROX.)



Note: All above features & layouts are tentative and are subject to change without any prior notice. These are purely conceptual and constitute legal offerings. Balconies are subject to change as per elevation drawings. 1 sq. mtr. = 10.764 sq. ft.

HIG - I
(TYPICAL FLOOR)

HIG-1
TYPICAL FLOOR PLAN

3 BEDROOMS
3 TOILETS
UTILITY ROOM WITH TOILET
LIVING ROOM
DINING / LOUNGE
KITCHEN WITH UTILITY BALCONY
BALCONIES

BUILT-UP AREA = 1655 SQ.FT. (APPROX.)
SUPER AREA = 2070 SQ.FT. (APPROX.)



Note: All above features & layouts are tentative and are subject to change without any prior notice. These are purely conceptual and constitute legal offerings. Balconies are subject to change as per elevation drawings. 1 sq. mtr. = 10.764 sq. ft.

HIG - II (GROUND FLOOR)

**HIG-II
GROUND FLOOR PLAN**
3 BEDROOMS
2 TOILETS
UTILITY ROOM WITH TOILET
LIVING ROOM
DINING / LOUNGE
KITCHEN
BALCONIES

BUILT-UP AREA = 1500 SQ.FT. (APPROX.)
SUPER AREA = 1850 SQ.FT. (APPROX.)
GREEN AREA = 205 SQ.FT. (APPROX.)
BASEMENT BELOW AREA = 650 SQ.FT. (APPROX.)



HIG - II (TYPICAL FLOOR)

**HIG-II
TYPICAL FLOOR**
3 BEDROOMS
3 TOILETS
UTILITY ROOM WITH TOILET
LIVING ROOM
DINING / LOUNGE
KITCHEN
BALCONIES

BUILT-UP AREA = 1500 SQ.FT. (APPROX.)
SUPER AREA = 1850 SQ.FT. (APPROX.)



Note: All above features & layouts are tentative and are subject to change without any prior notice. These are purely conceptual and constitute legal offerings. Balconies are subject to change as per elevation drawings. 1 sq. mtr. = 10.764 sq. ft.



Note: All above features & layouts are tentative and are subject to change without any prior notice. These are purely conceptual and constitute legal offerings. Balconies are subject to change as per elevation drawings. 1 sq. mtr. = 10.764 sq. ft.

SHIG - I (GROUND FLOOR)

SHIG-I GROUND FLOOR PLAN

- 4 BEDROOMS
- 3 TOILETS
- UTILITY ROOM WITH TOILET
- LIVING ROOM
- DINING / LOUNGE
- KITCHEN WITH BALCONY
- BASEMENT HALL

BUILT-UP AREA = 1990 SQ.FT. (APPROX.)
 SUPER AREA = 2490 SQ.FT. (APPROX.)
 GREEN AREA = 295 SQ.FT. (APPROX.)
 BASEMENT BELOW AREA = 1104 SQ.FT. (APPROX.)



SHIG - I (TYPICAL FLOOR)

SHIG-I TYPICAL FLOOR PLAN

- 4 BEDROOMS
- 3 TOILETS
- UTILITY ROOM WITH TOILET
- LIVING ROOM
- DINING / LOUNGE
- KITCHEN WITH BALCONY
- BALCONY

BUILT-UP AREA = 1990 SQ.FT. (APPROX.)
 SUPER AREA = 2490 SQ.FT. (APPROX.)



Note: All above features & layouts are tentative and are subject to change without any prior notice. These are purely conceptual and constitute legal offerings. Balconies are subject to change as per elevation drawings. 1 sq. mtr. = 10.764 sq. ft.

Note: All above features & layouts are tentative and are subject to change without any prior notice. These are purely conceptual and constitute legal offerings. Balconies are subject to change as per elevation drawings. 1 sq. mtr. = 10.764 sq. ft.

SHIG - II (GROUND FLOOR)

SHIG-II GROUND FLOOR PLAN

5 BEDROOMS
4 TOILETS
UTILITY ROOM WITH TOILET
LIVING ROOM
DINING / LOUNGE
KITCHEN WITH UTILITY AREA
BALCONIES
BASEMENT HALL

BUILT-UP AREA = 2295 SQ.FT. (APPROX.)
SUPER AREA = 2870 SQ.FT. (APPROX.)
GREEN AREA = 380 SQ.FT. (APPROX.)
EXTRA REAR COURTYARD AREA = 100 SQ.FT. (APPROX.)
BASEMENT AREA = 1335 SQ.FT. (APPROX.)



SHIG - II (TYPICAL FLOOR)

SHIG-II TYPICAL FLOOR PLAN

5 BEDROOMS
4 TOILETS
UTILITY ROOM WITH TOILET
LIVING ROOM
DINING / LOUNGE
KITCHEN WITH BALCONY
BALCONY

BUILT-UP AREA = 2295 SQ.FT. (APPROX.)
SUPER AREA = 2870 SQ.FT. (APPROX.)



Note: All above features & layouts are tentative and are subject to change without any prior notice. These are purely conceptual and constitute legal offerings. Balconies are subject to change as per elevation drawings. 1 sq. mtr. = 10.764 sq. ft.

Note: All above features & layouts are tentative and are subject to change without any prior notice. These are purely conceptual and constitute legal offerings. Balconies are subject to change as per elevation drawings. 1 sq. mtr. = 10.764 sq. ft.

SITE PLAN



Note: All the above features, layouts are tentative and subject to approval. These are purely conceptual and not a legal offering. Balconies are subject to change as per elevation drawings. All the above features, layout and parking are tentative and they can be changed at the sole discretion of the company. 1 sq.mtr. = 10.764

LOCATION PLAN



Tentative Plan, not to scale

OUR PROJECTS

