

ASHIANA
LE RESIDENCY

GOLF LINKS, NH-24, GHAZIABAD

2 and 3-Bedroom Apartment



Artistic Impression

ASHIANA PRESENTS

AAP BHI LUCKY

OFFER ON

2 AND 3-BEDROOM AFFORDABLE LUXURY APARTMENTS

UNMATCHED FEATURES

- BEAUTIFULLY LANDSCAPED LARGE CENTRAL LAWN • ROUND THE CLOCK SECURITY
- CLUB HOUSE ALONG WITH GYM, SWIMMING POOL • JACUZZI, TABLE TENNIS, T.V. LOUNGE AND PARTY HALL
- POWER BACKUP FROM CENTRALIZED GENERATOR SYSTEM* • PROVISION OF PIPED COOKING GAS SUPPLY*



Home Loan Facility Available from

HDFC Ltd., ICICI Home Finance,
IDBI Bank Ltd. etc...

ADVANTAGE
ASHIANA


ASHIANA HAS ALREADY BUILT MORE THAN 6000
APARTMENTS IN VARIOUS PROJECTS AT INDIRAPURAM,
GR.NOIDA, GHAZIABAD, GURGAON, BHIWADI &
JAMSHEDPUR.



GOLF LINKS, NH-24, GHAZIABAD

2-Bedroom, 2 Toilets

TYPE-C
Super Area: 1090 sq.ft.
101.30 sq.m

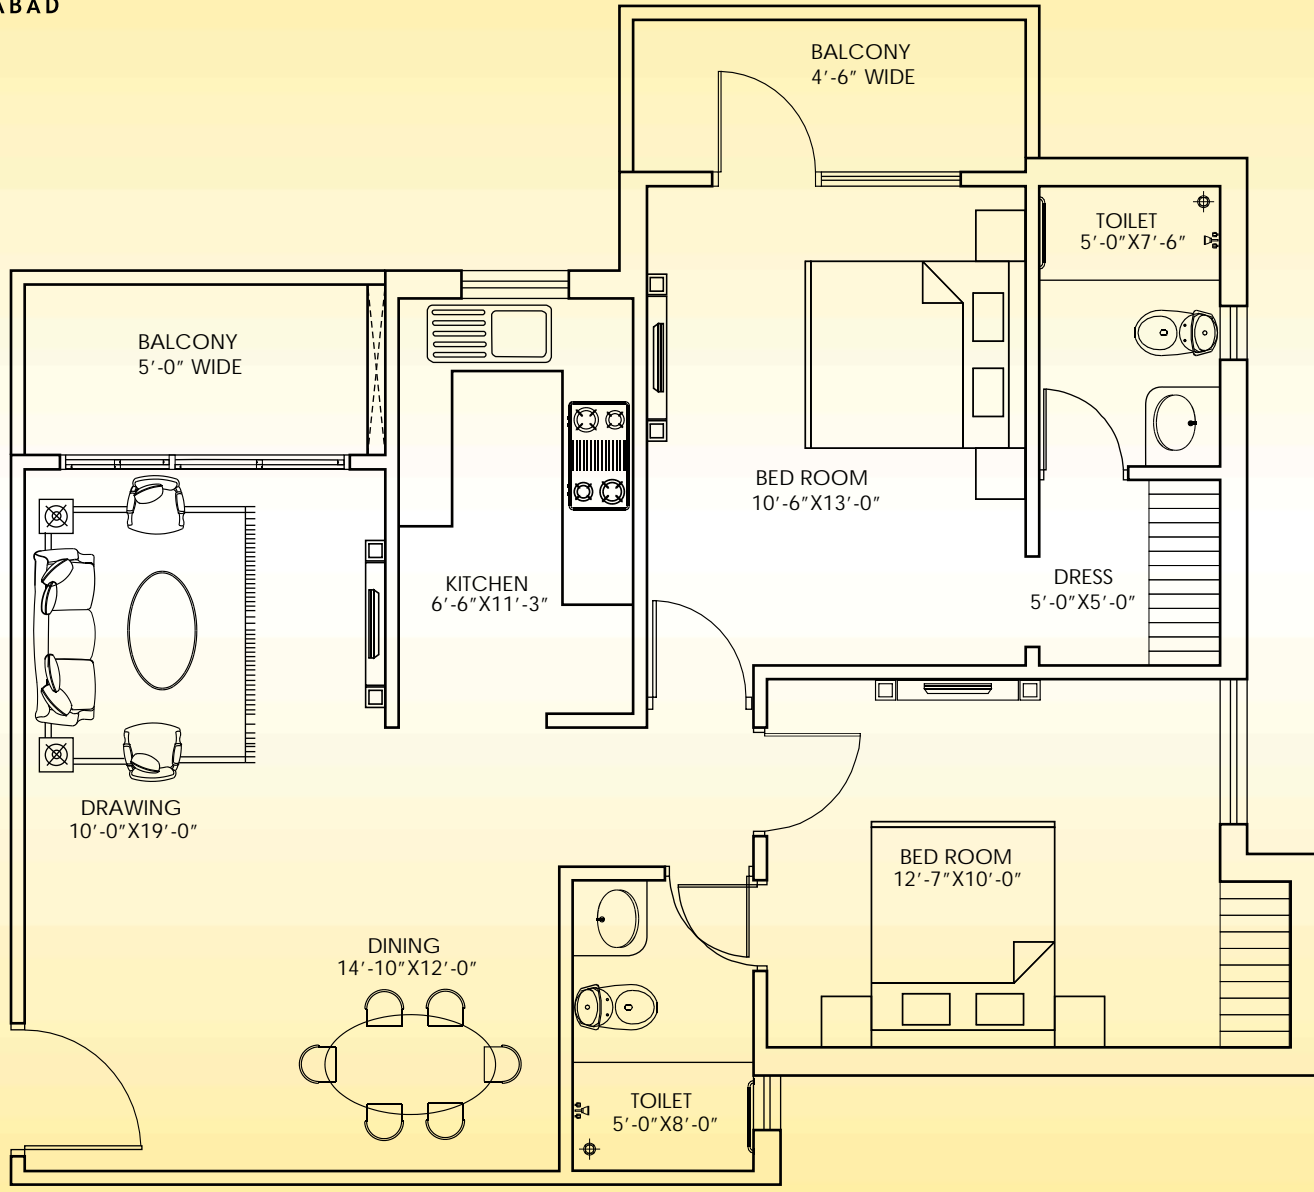


1 sq.mtr. = 10.76 sq.ft.
Not to scale, indicative only.



GOLF LINKS, NH-24, GHAZIABAD

3-Bedroom, 2 Toilets

TYPE-E
Super Area: 1385 sq.ft.
128.71 sq.m

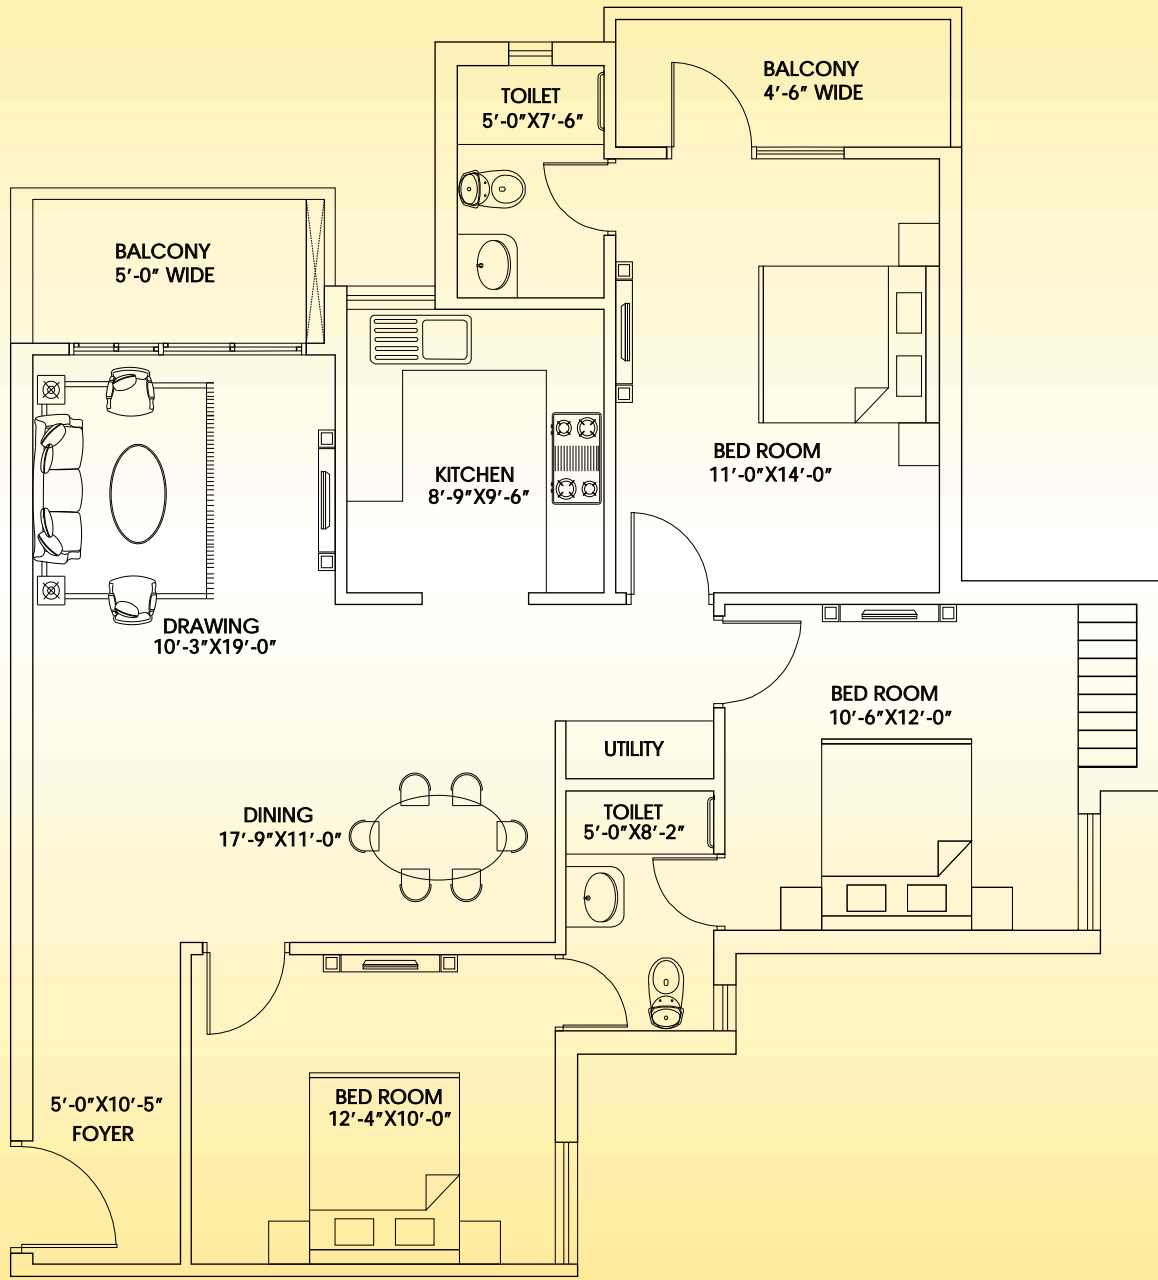


1 sq.mtr. = 10.76 sq.ft.
Not to scale, indicative only.



GOLF LINKS, NH-24, GHAZIABAD

3-Bedroom, 3 Toilets

TYPE-B
Super Area: 1620 sq.ft.
150.50 sq.m

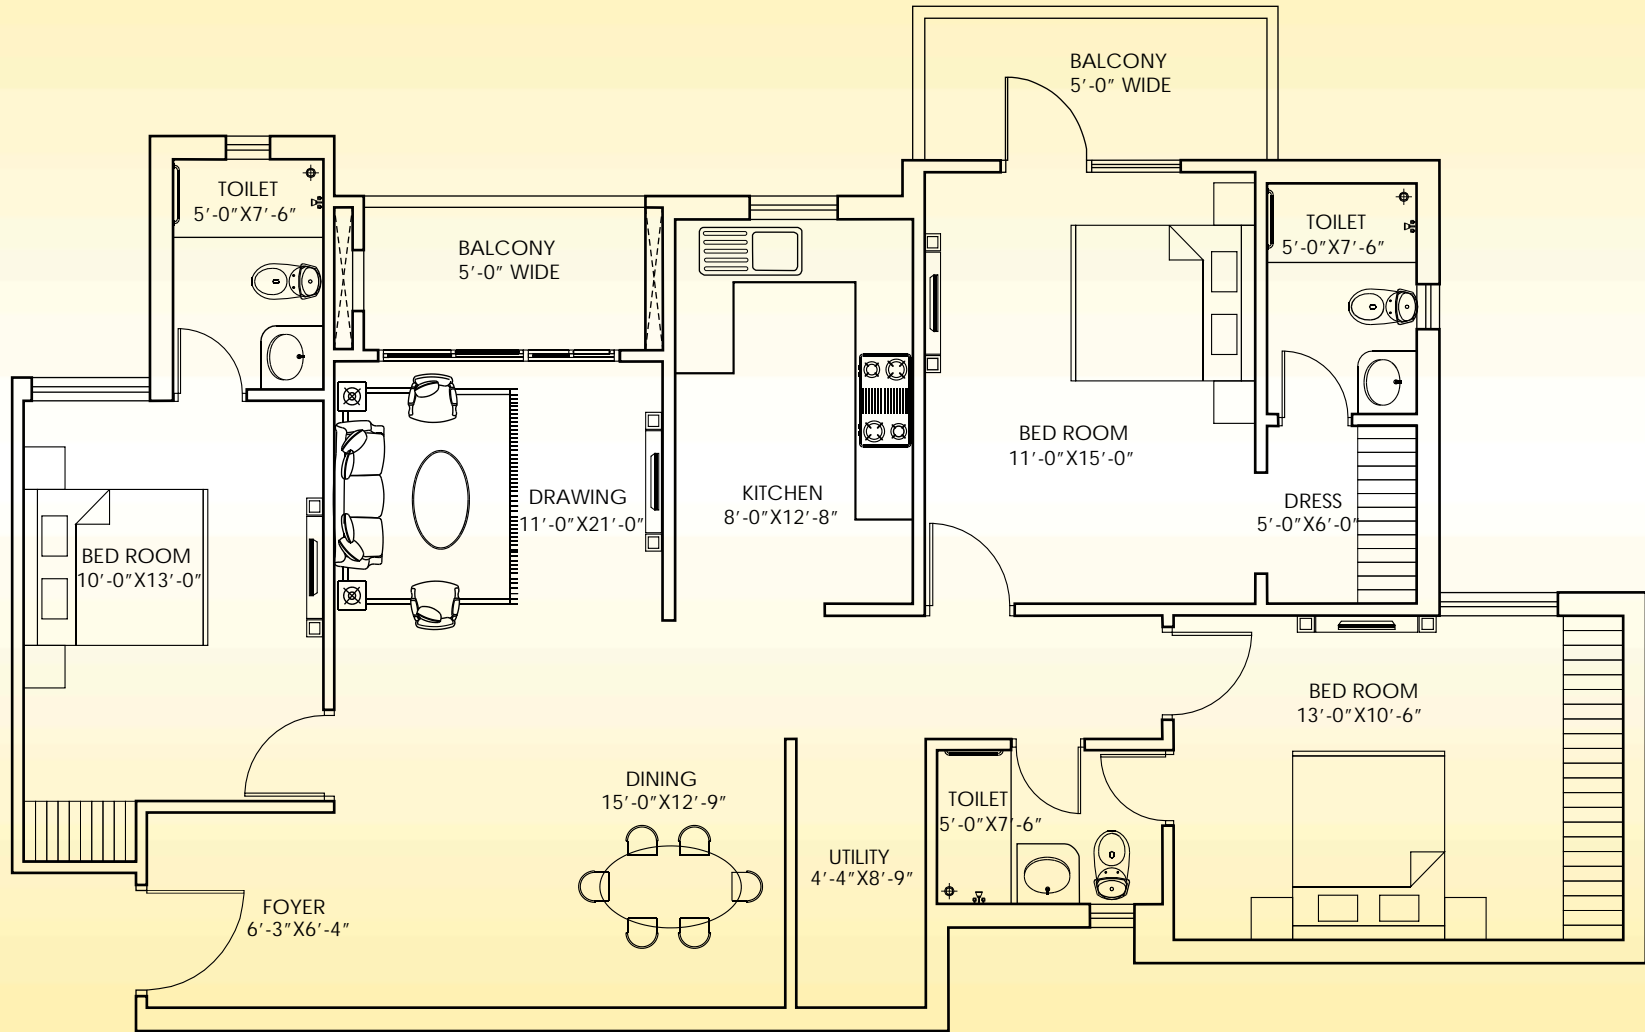

1 sq.mtr. = 10.76 sq.ft.
Not to scale, indicative only.


* conditions apply



GOLF LINKS, NH-24, GHAZIABAD

3-Bedroom, 2 Toilets

TYPE-F
Super Area: 1265 sq.ft.
117.57 sq.m

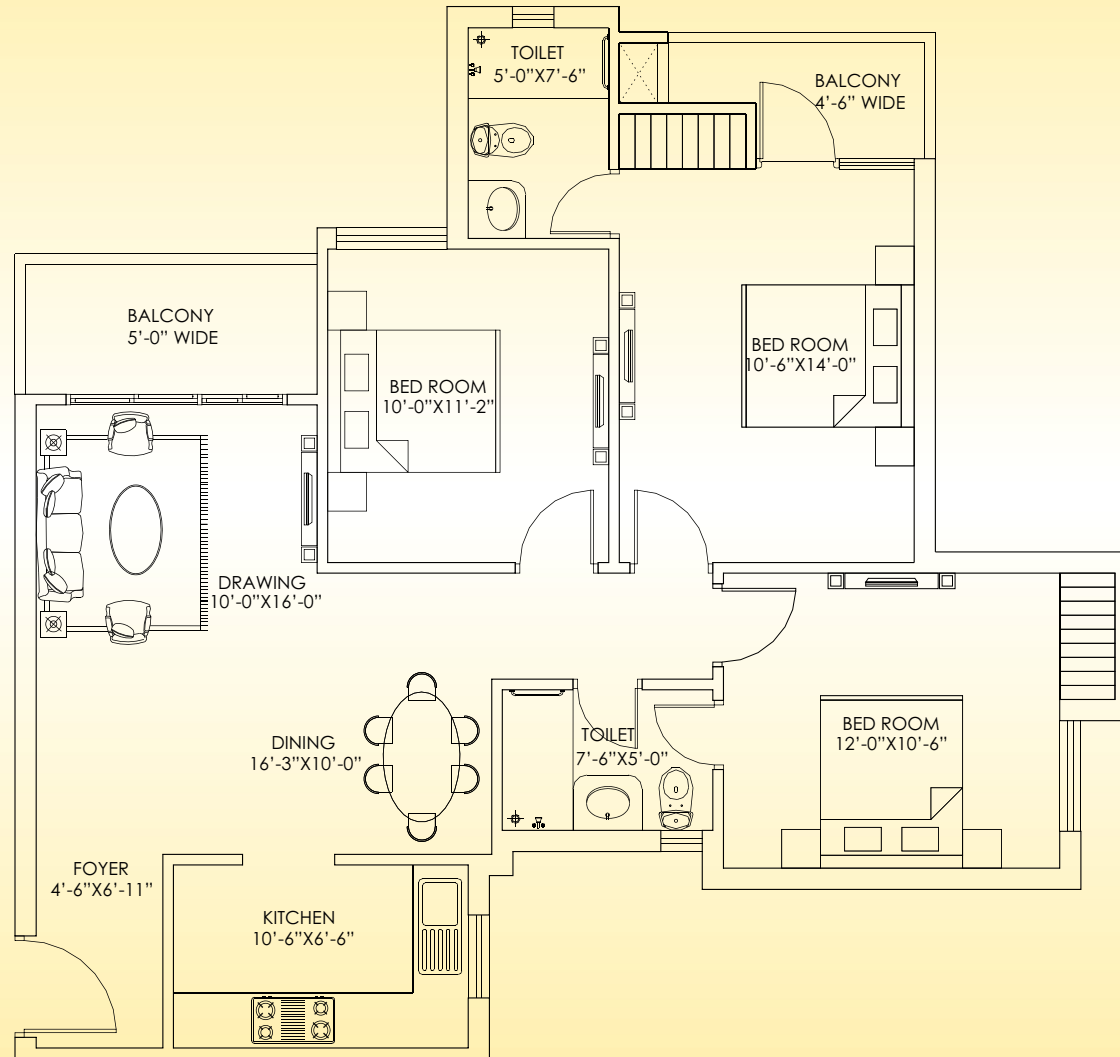


1 sq.mtr. = 10.76 sq.ft.
Not to scale, indicative only.



GOLF LINKS, NH-24, GHAZIABAD

3-Bedroom, 2 Toilets

TYPE-F1
Super Area: 1280 sq.ft.
118.95 sq.m

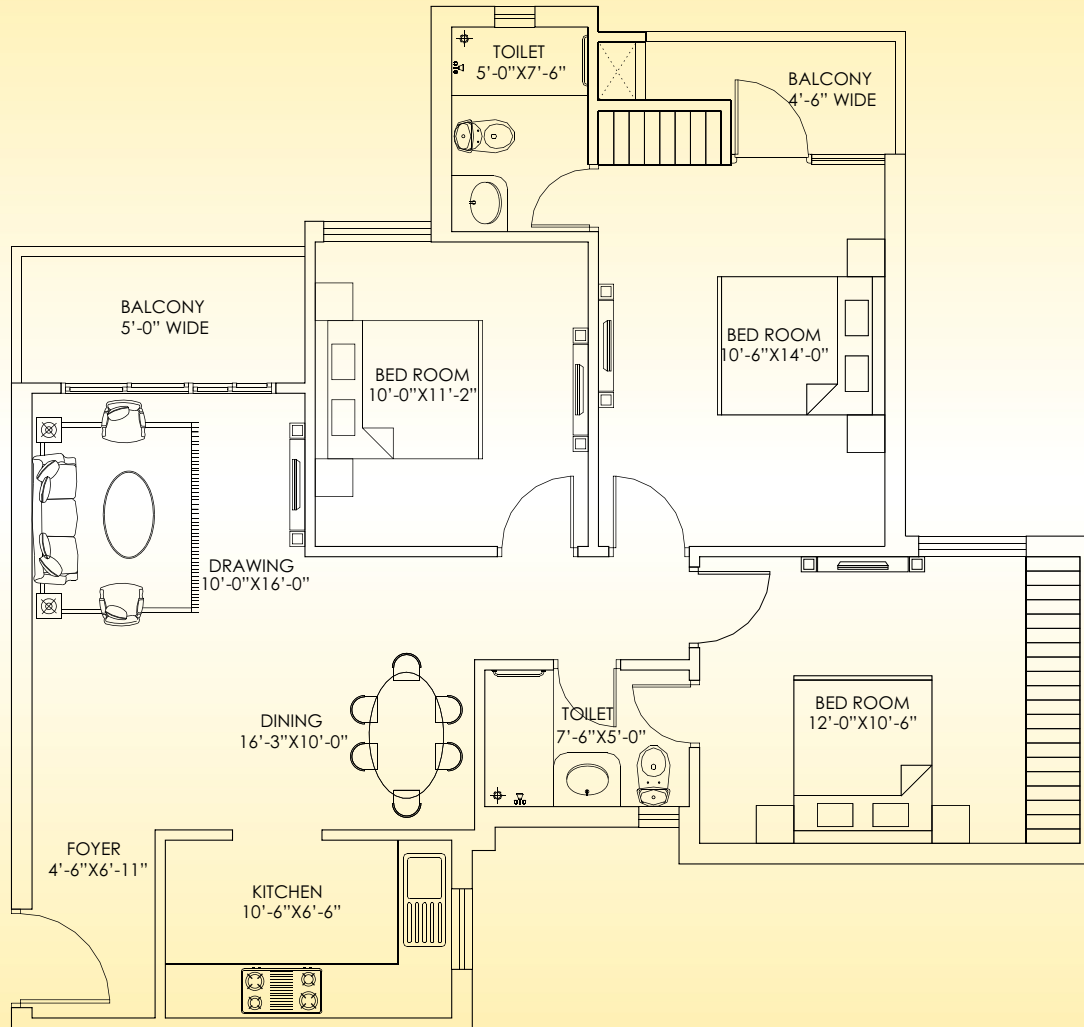


1 sq.mtr. = 10.76 sq.ft.
Not to scale, indicative only.



GOLF LINKS, NH-24, GHAZIABAD

2-Bedroom, 2 Toilets

TYPE-G
Super Area: 950 sq.ft.
88.28 sq.m

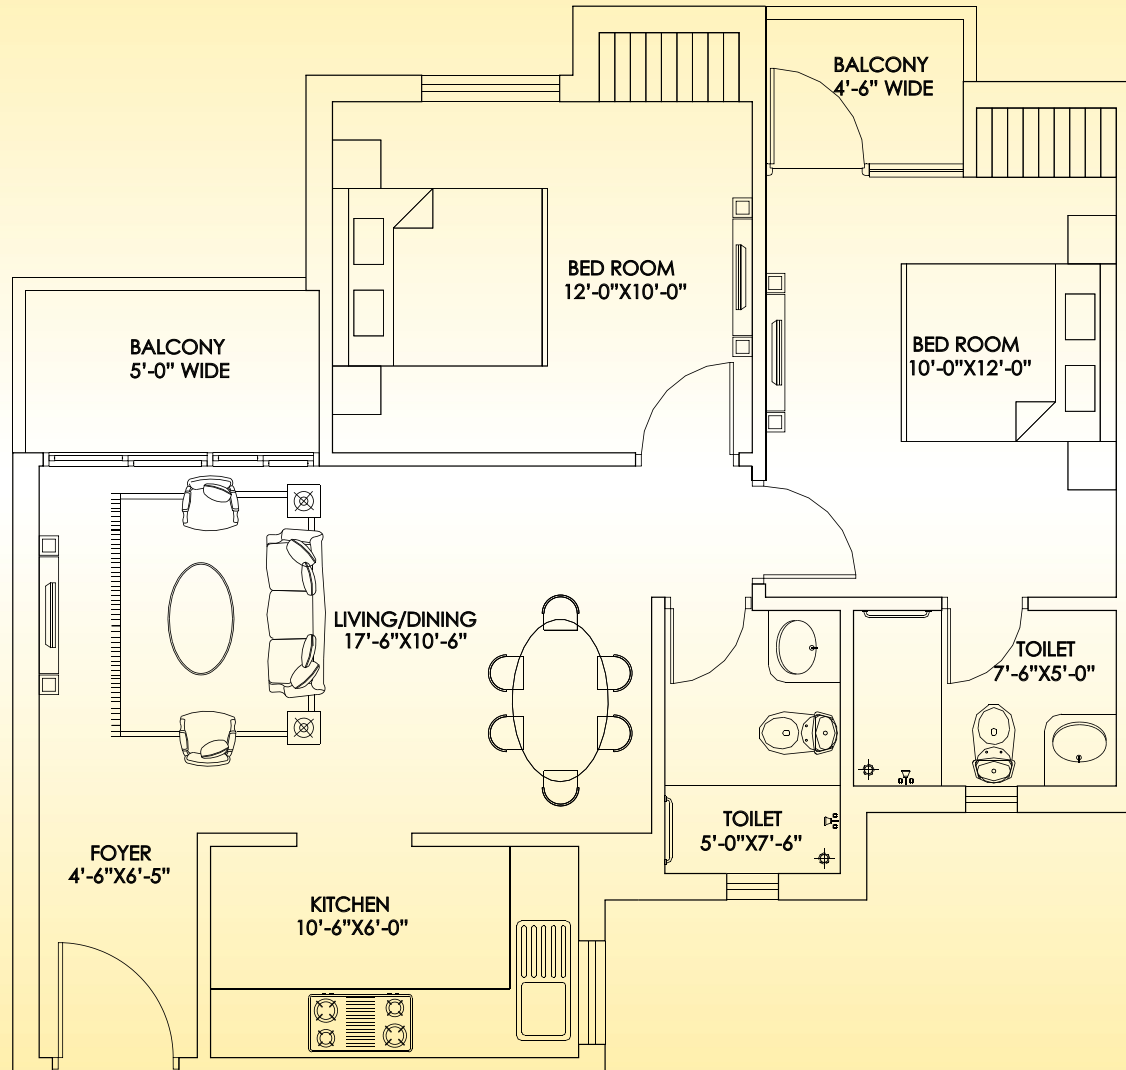


1 sq.mtr. = 10.76 sq.ft.
Not to scale, indicative only.

Location



Ashiana Le Residency
is located in
Golf Links
on NH-24,
just 15 minutes of
relaxed drive
from Indirapuram.

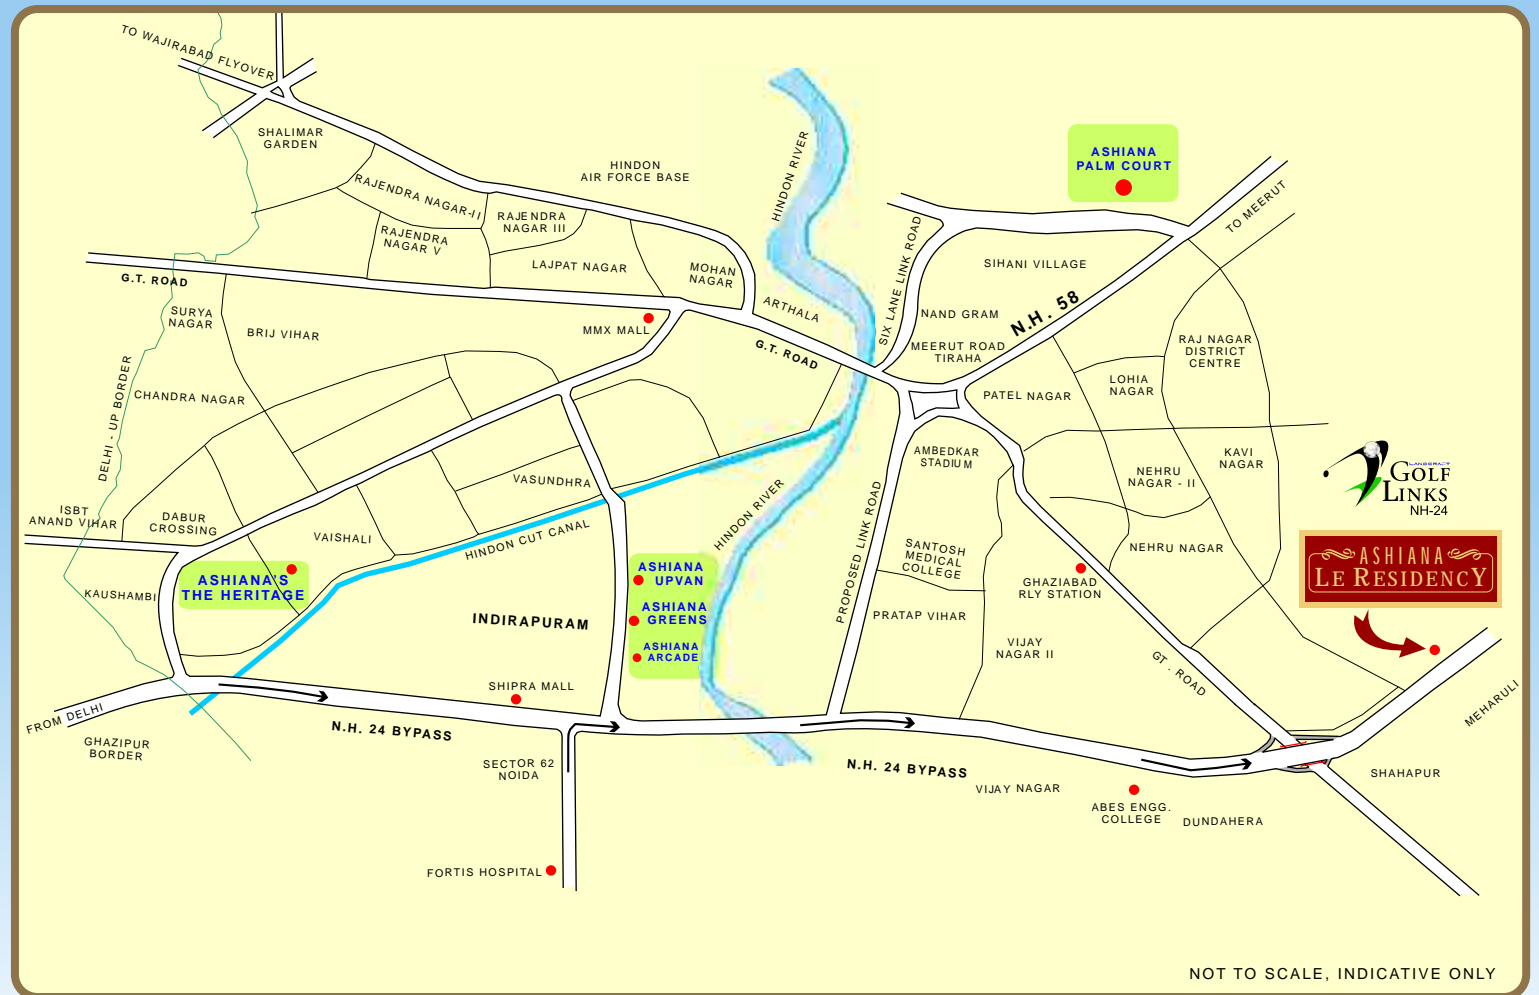



GOLF LINKS, NH-24, GHAZIABAD

IN JOINT-DEVELOPMENT WITH



HURRY! CALL:

**9818645558, 9810011936, 9810853092,
9958200578, 9810043827, SMS LR to 56677**



Ashiana Homes Pvt. Ltd. Sales Office: Ashiana Le Residency, Golf Links,
(ahead of ABES Engineering College), NH-24, Ghaziabad
email: sales@ashianahomes.com

www.ashianahomes.com