


4'6" WIDE CORRIDOR

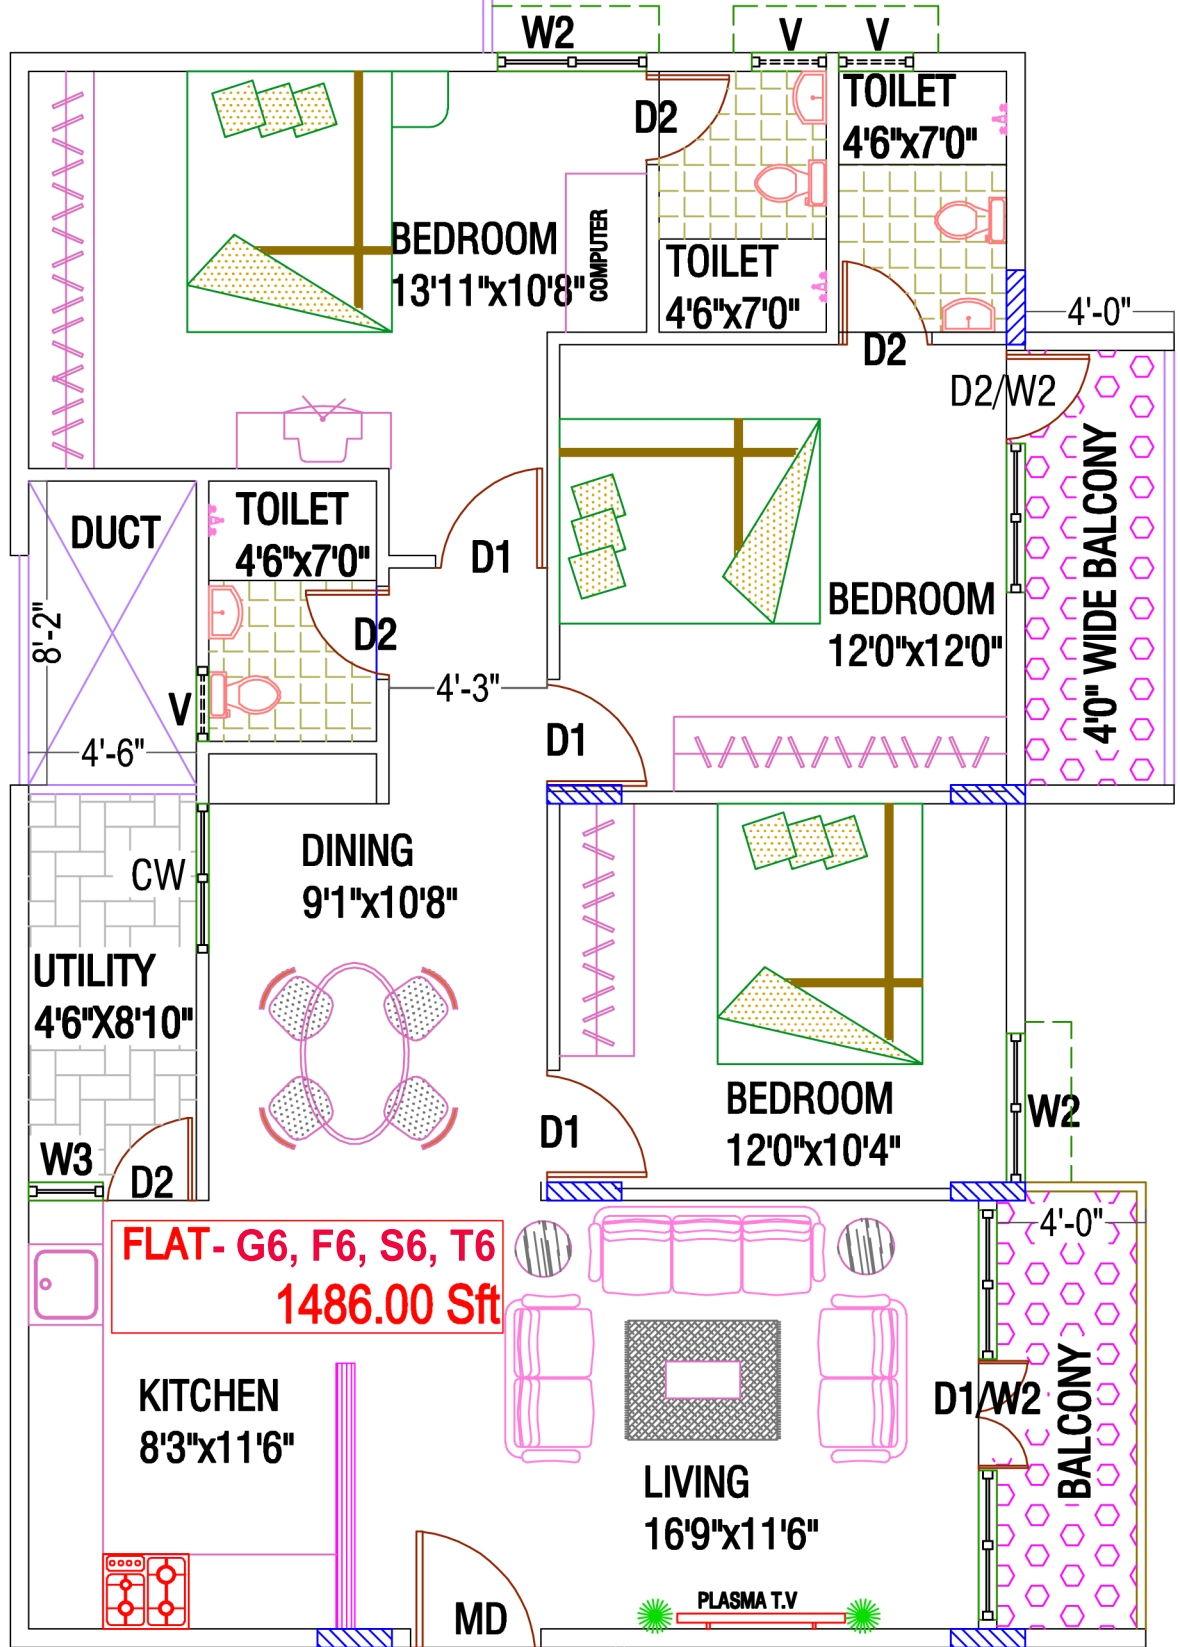

**FLAT - G6, F6, S6, T6**  
**1486.00 Sft**

**SCHEDULE OF OPENINGS**

| DOORS       | MD    | 3'0"x7'0"               |
|-------------|-------|-------------------------|
|             | D1    | 3'0"x7'0"               |
|             | D2    | 2'6"x7'0"               |
| DOOR/WINDOW | D1/W2 | 3'0"x7'0"/<br>4'0"x4'0" |
|             | D2/W2 | 2'6"x7'0"/<br>4'0"x4'0" |
| WINDOWS     | W2    | 4'0"x4'0"               |
|             | W3    | 2'0"x4'0"               |
|             | CW    | 4'0"x2'0"               |
| VENTILATORS | V     | 2'0"x2'0"               |

4'6" WIDE CORRIDOR

**PROJECT**  
 PROPOSED RESIDENTIAL APARTMENT  
 BUILDING AT SITE NO. 118/1362 -J,  
 B.T.M 4TH STAGE,  
 2ND BLOCK, BANGALORE.

**BUILDER**  
 SRIVARI INFRASTRUCTURES &  
 PROJECTS COY.  
**TITLE**  
 ARCHITECTURAL DRAWING.

**DEALT BY :** KANTHA  
**DATE :** 15-10-2010  
**SCALE :** N.T.S



**CKD BY :**

**PAPANNA ASSOCIATES**  
 ARCHITECTS AND ENGINEERS  
 NO.142/1, FIRST FLOOR  
 SHIVA COMPLEX, 5TH MAIN ROAD,  
 CHAMARAJPET, BANGALORE.  
 PH NO -080-26507612.  
 MOBILE NO -9845668829  
 Email:papanna.associates@gmail.com